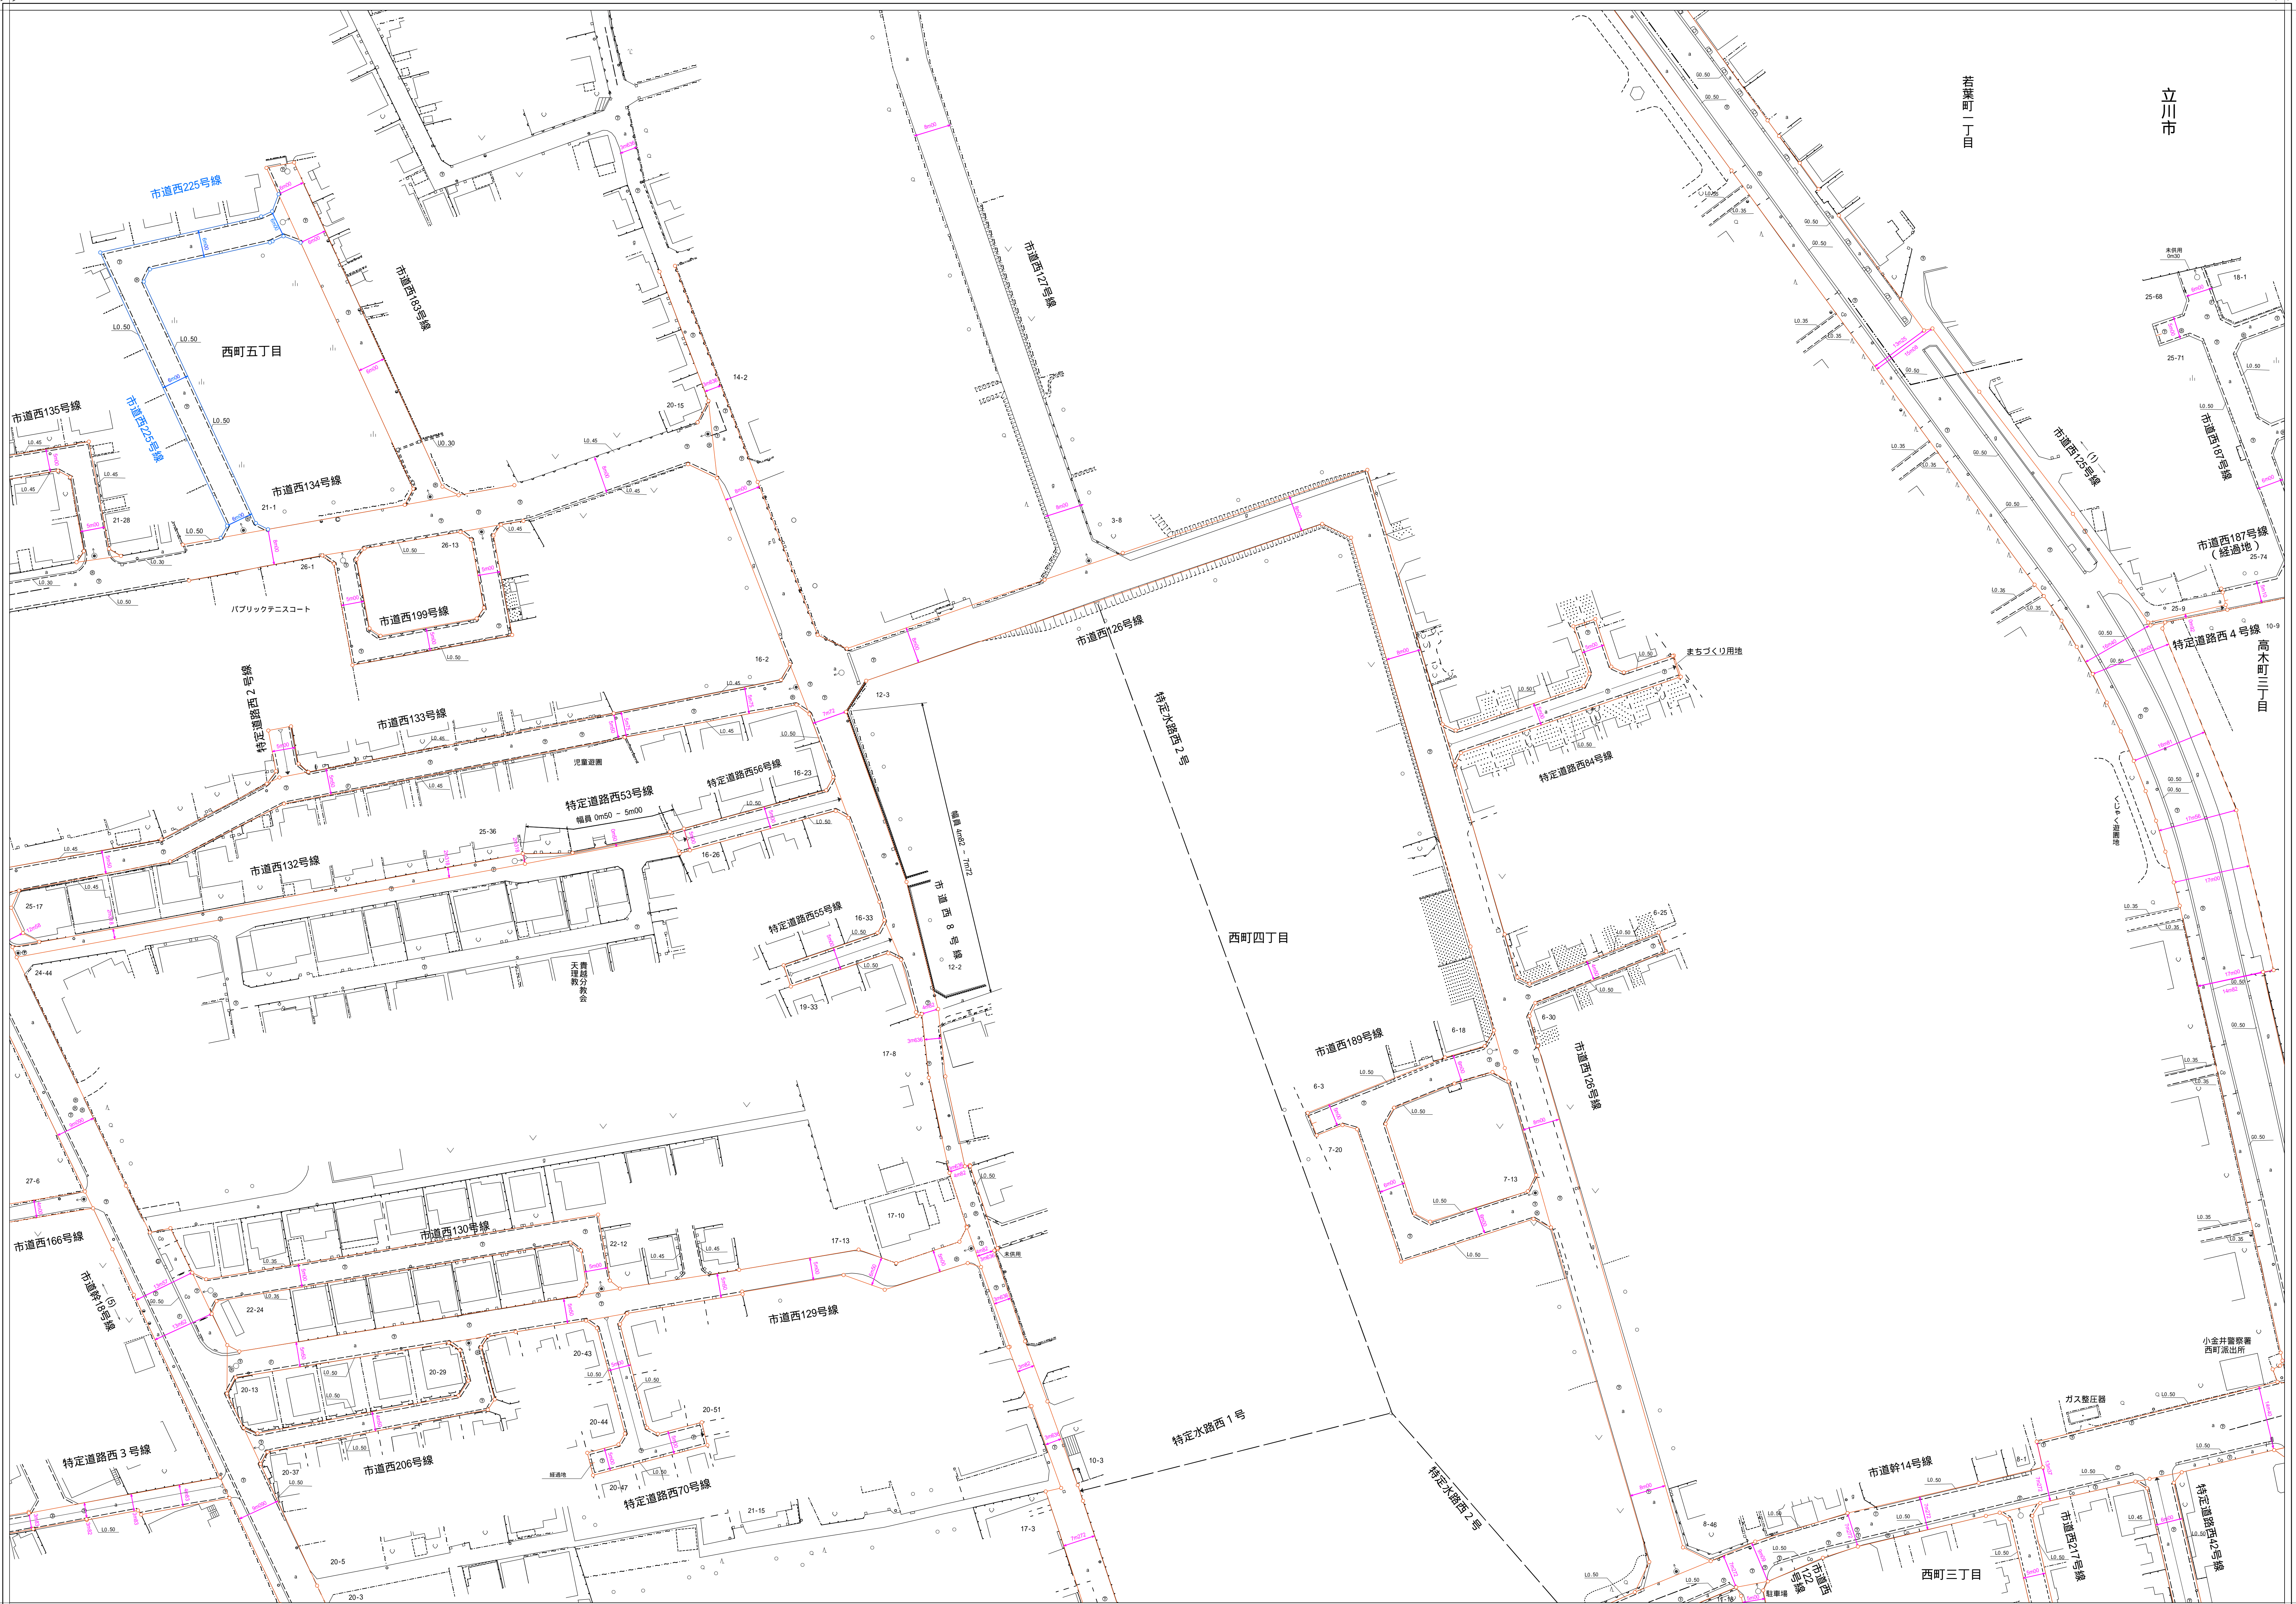


寺 分 国

[illegible]

縮尺 五百分の一

8	9	10
17	18	19
27	28	29

道路台帳平面図(区域線) 十八番

凡例

Figure 1 is a map of the study area. It includes a legend for the study site (研究地域) and the location of the study site (研究地域). The legend indicates that the study site is located in the area of the study site (研究地域) and the location of the study site (研究地域). The map also shows the location of the study site (研究地域) and the location of the study site (研究地域).